
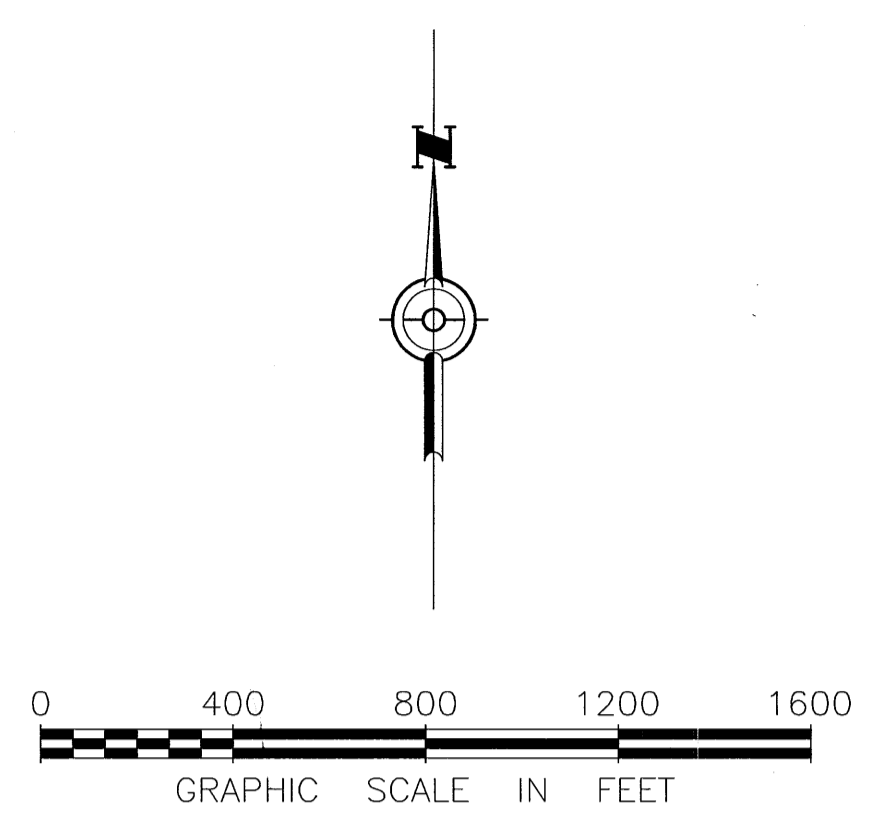


FILE: H:\D:\G:\BIB\BIB\9448\02\DWG\MUD\WATER\MUD.WATER.DWG, PLOT DATE: 4/18/2005 10:00 AM, PLOT SCALE: 1:1

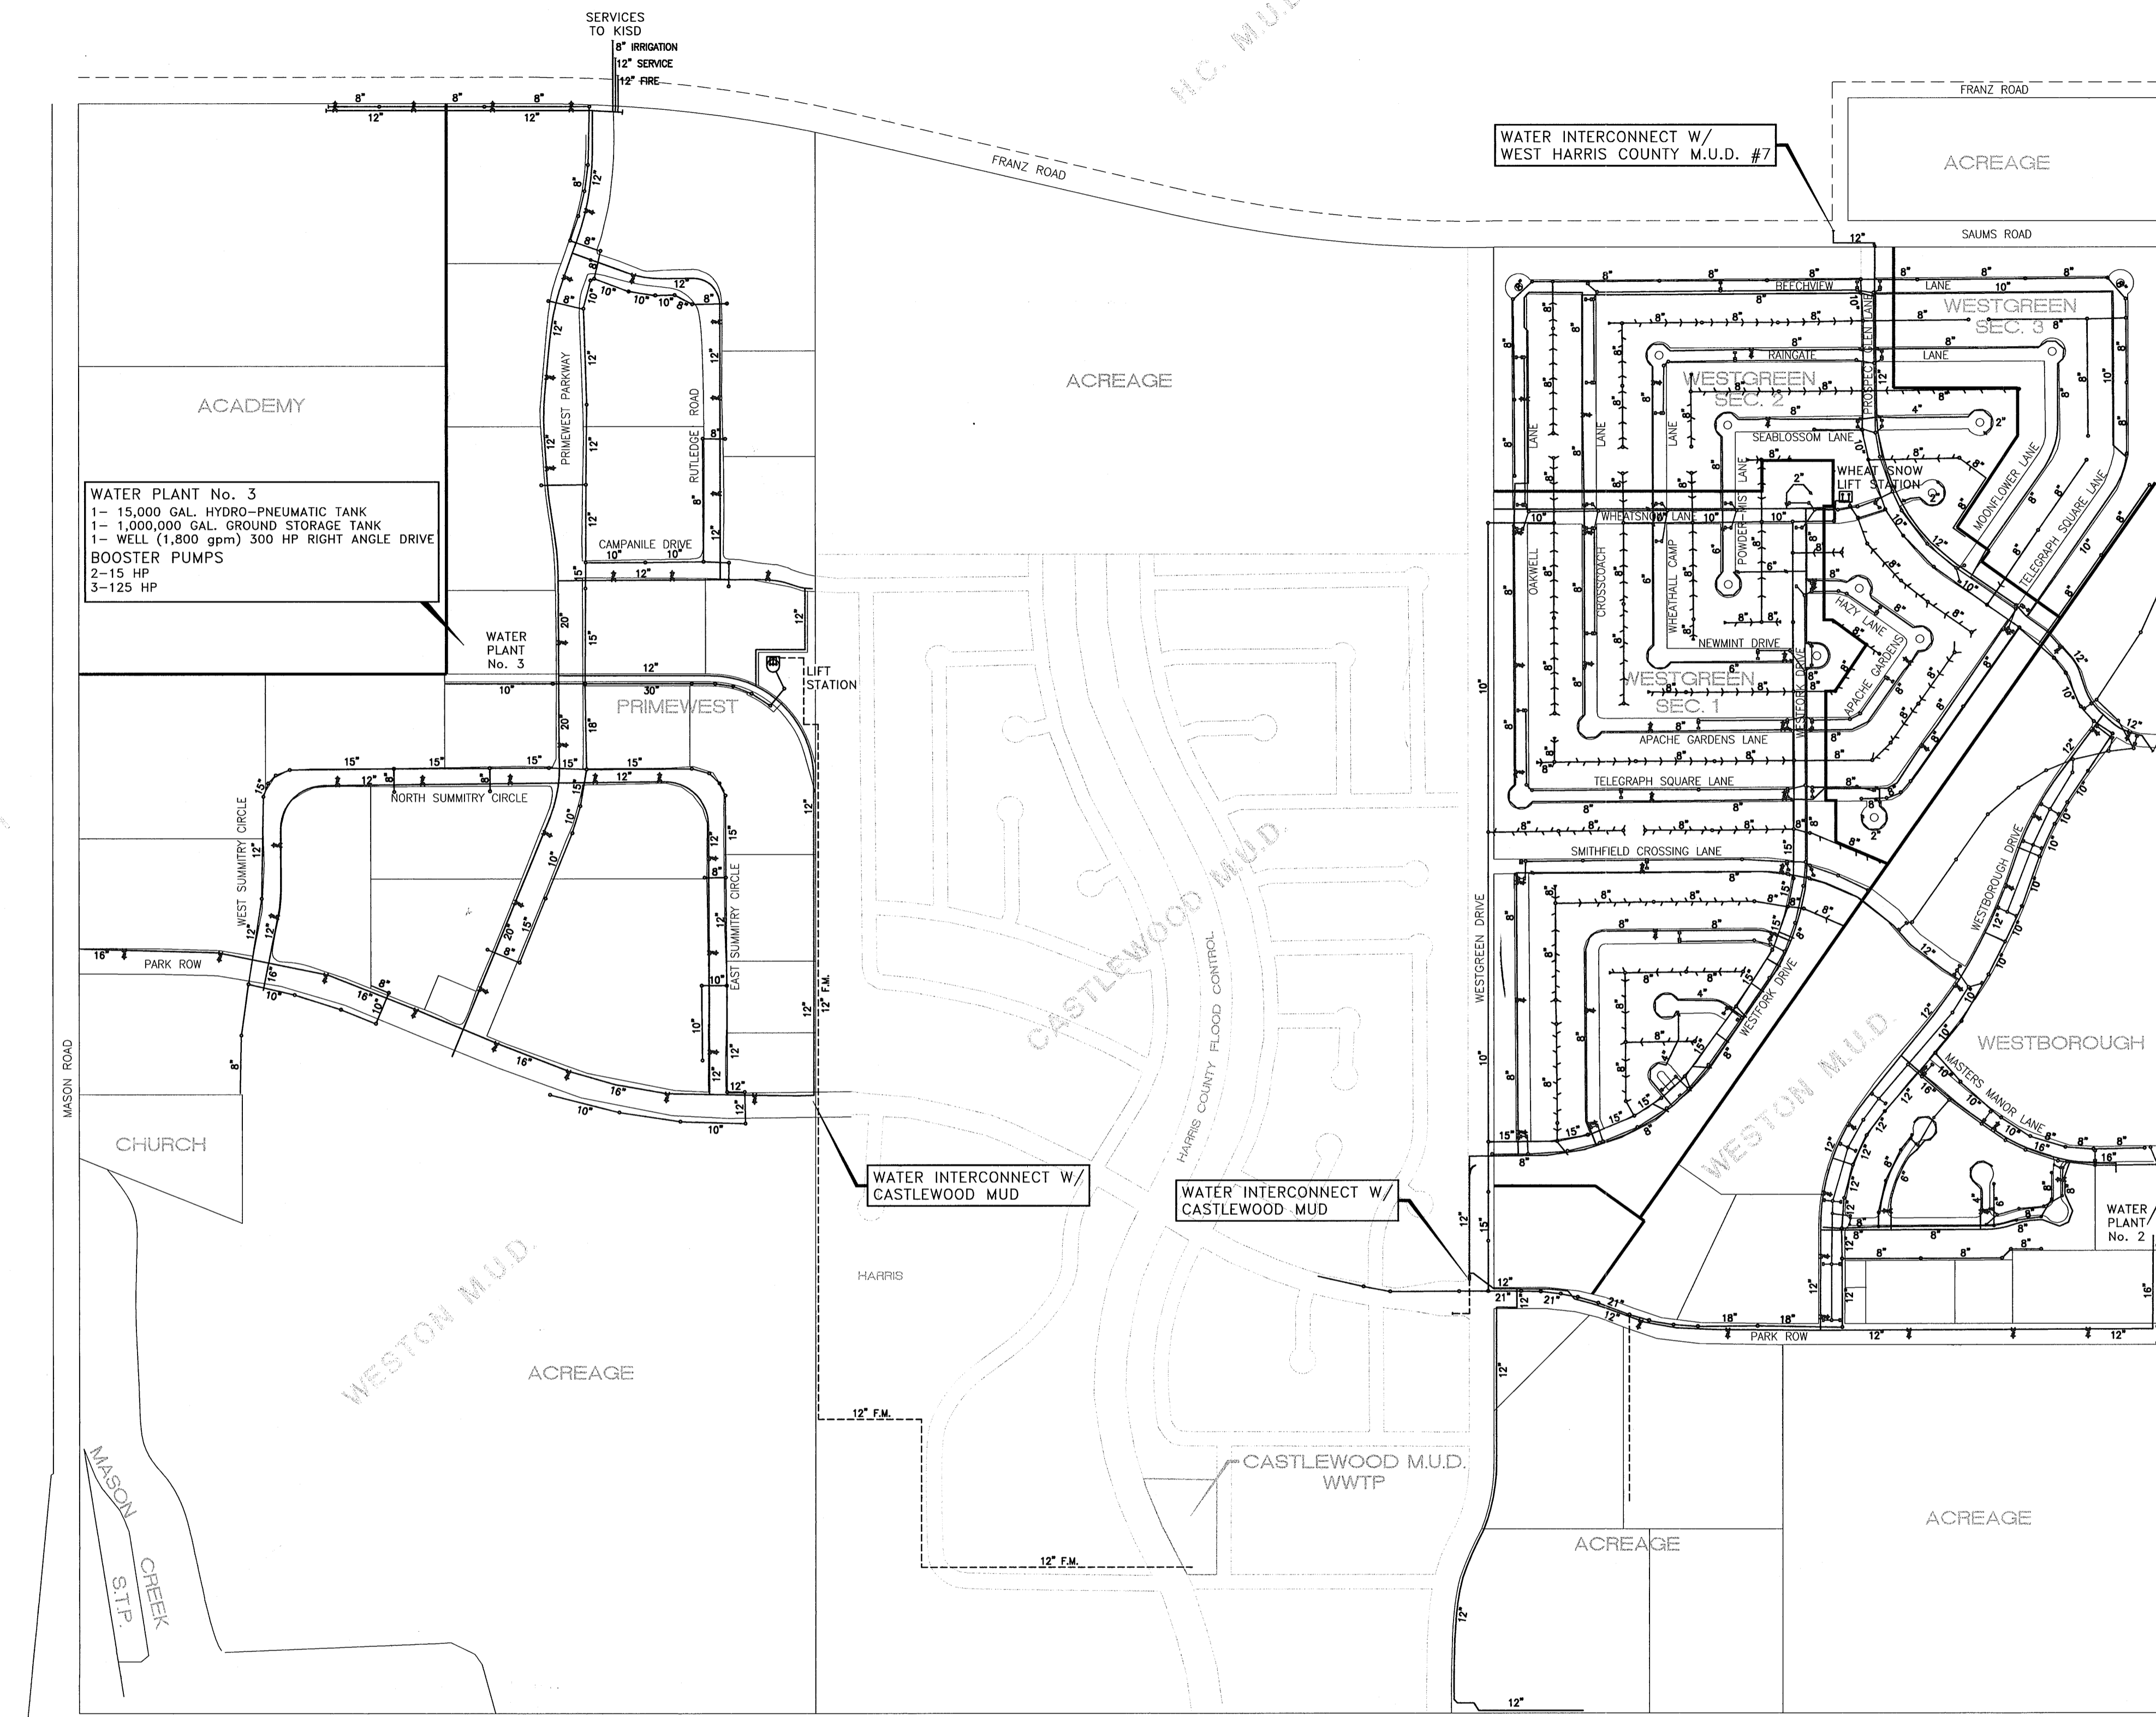

- WATER
- SANITARY SEWER
- STORM SEWER

### WESTON MUNICIPAL UTILITY DISTRICT WATER DISTRIBUTION SYSTEM AND WASTEWATER COLLECTION SYSTEM

**Carter = Burgess**  
 Consultants in Planning, Engineering, Architecture,  
 Construction Management and Related Services  
**CARTER & BURGESS, INC.**  
 55 WAUGH DRIVE, SUITE 300  
 HOUSTON, TX 77007-5833

SCALE: \_\_\_\_\_ DESIGNED BY: \_\_\_\_\_  
 DATE: April, 2005 DRAWN BY: \_\_\_\_\_  
 C & B JOB NO.: \_\_\_\_\_ APPROVED BY: \_\_\_\_\_  
 DRAWING NUMBER: \_\_\_\_\_ SHEET NO. \_\_\_\_\_ OF \_\_\_\_\_ SHEETS