


LEGEND

- 6" SAN. SEWER
- - - 8" SAN. SEWER
- - - 10" SAN. SEWER
- - - 12" SAN. SEWER
- - - 16" SAN. SEWER
- - - 18" SAN. SEWER
- - - 24" SAN. SEWER
- FORCE MAIN

- MANHOLE
- ▲ LIFT STATION
- ▲ CLEAN-OUT

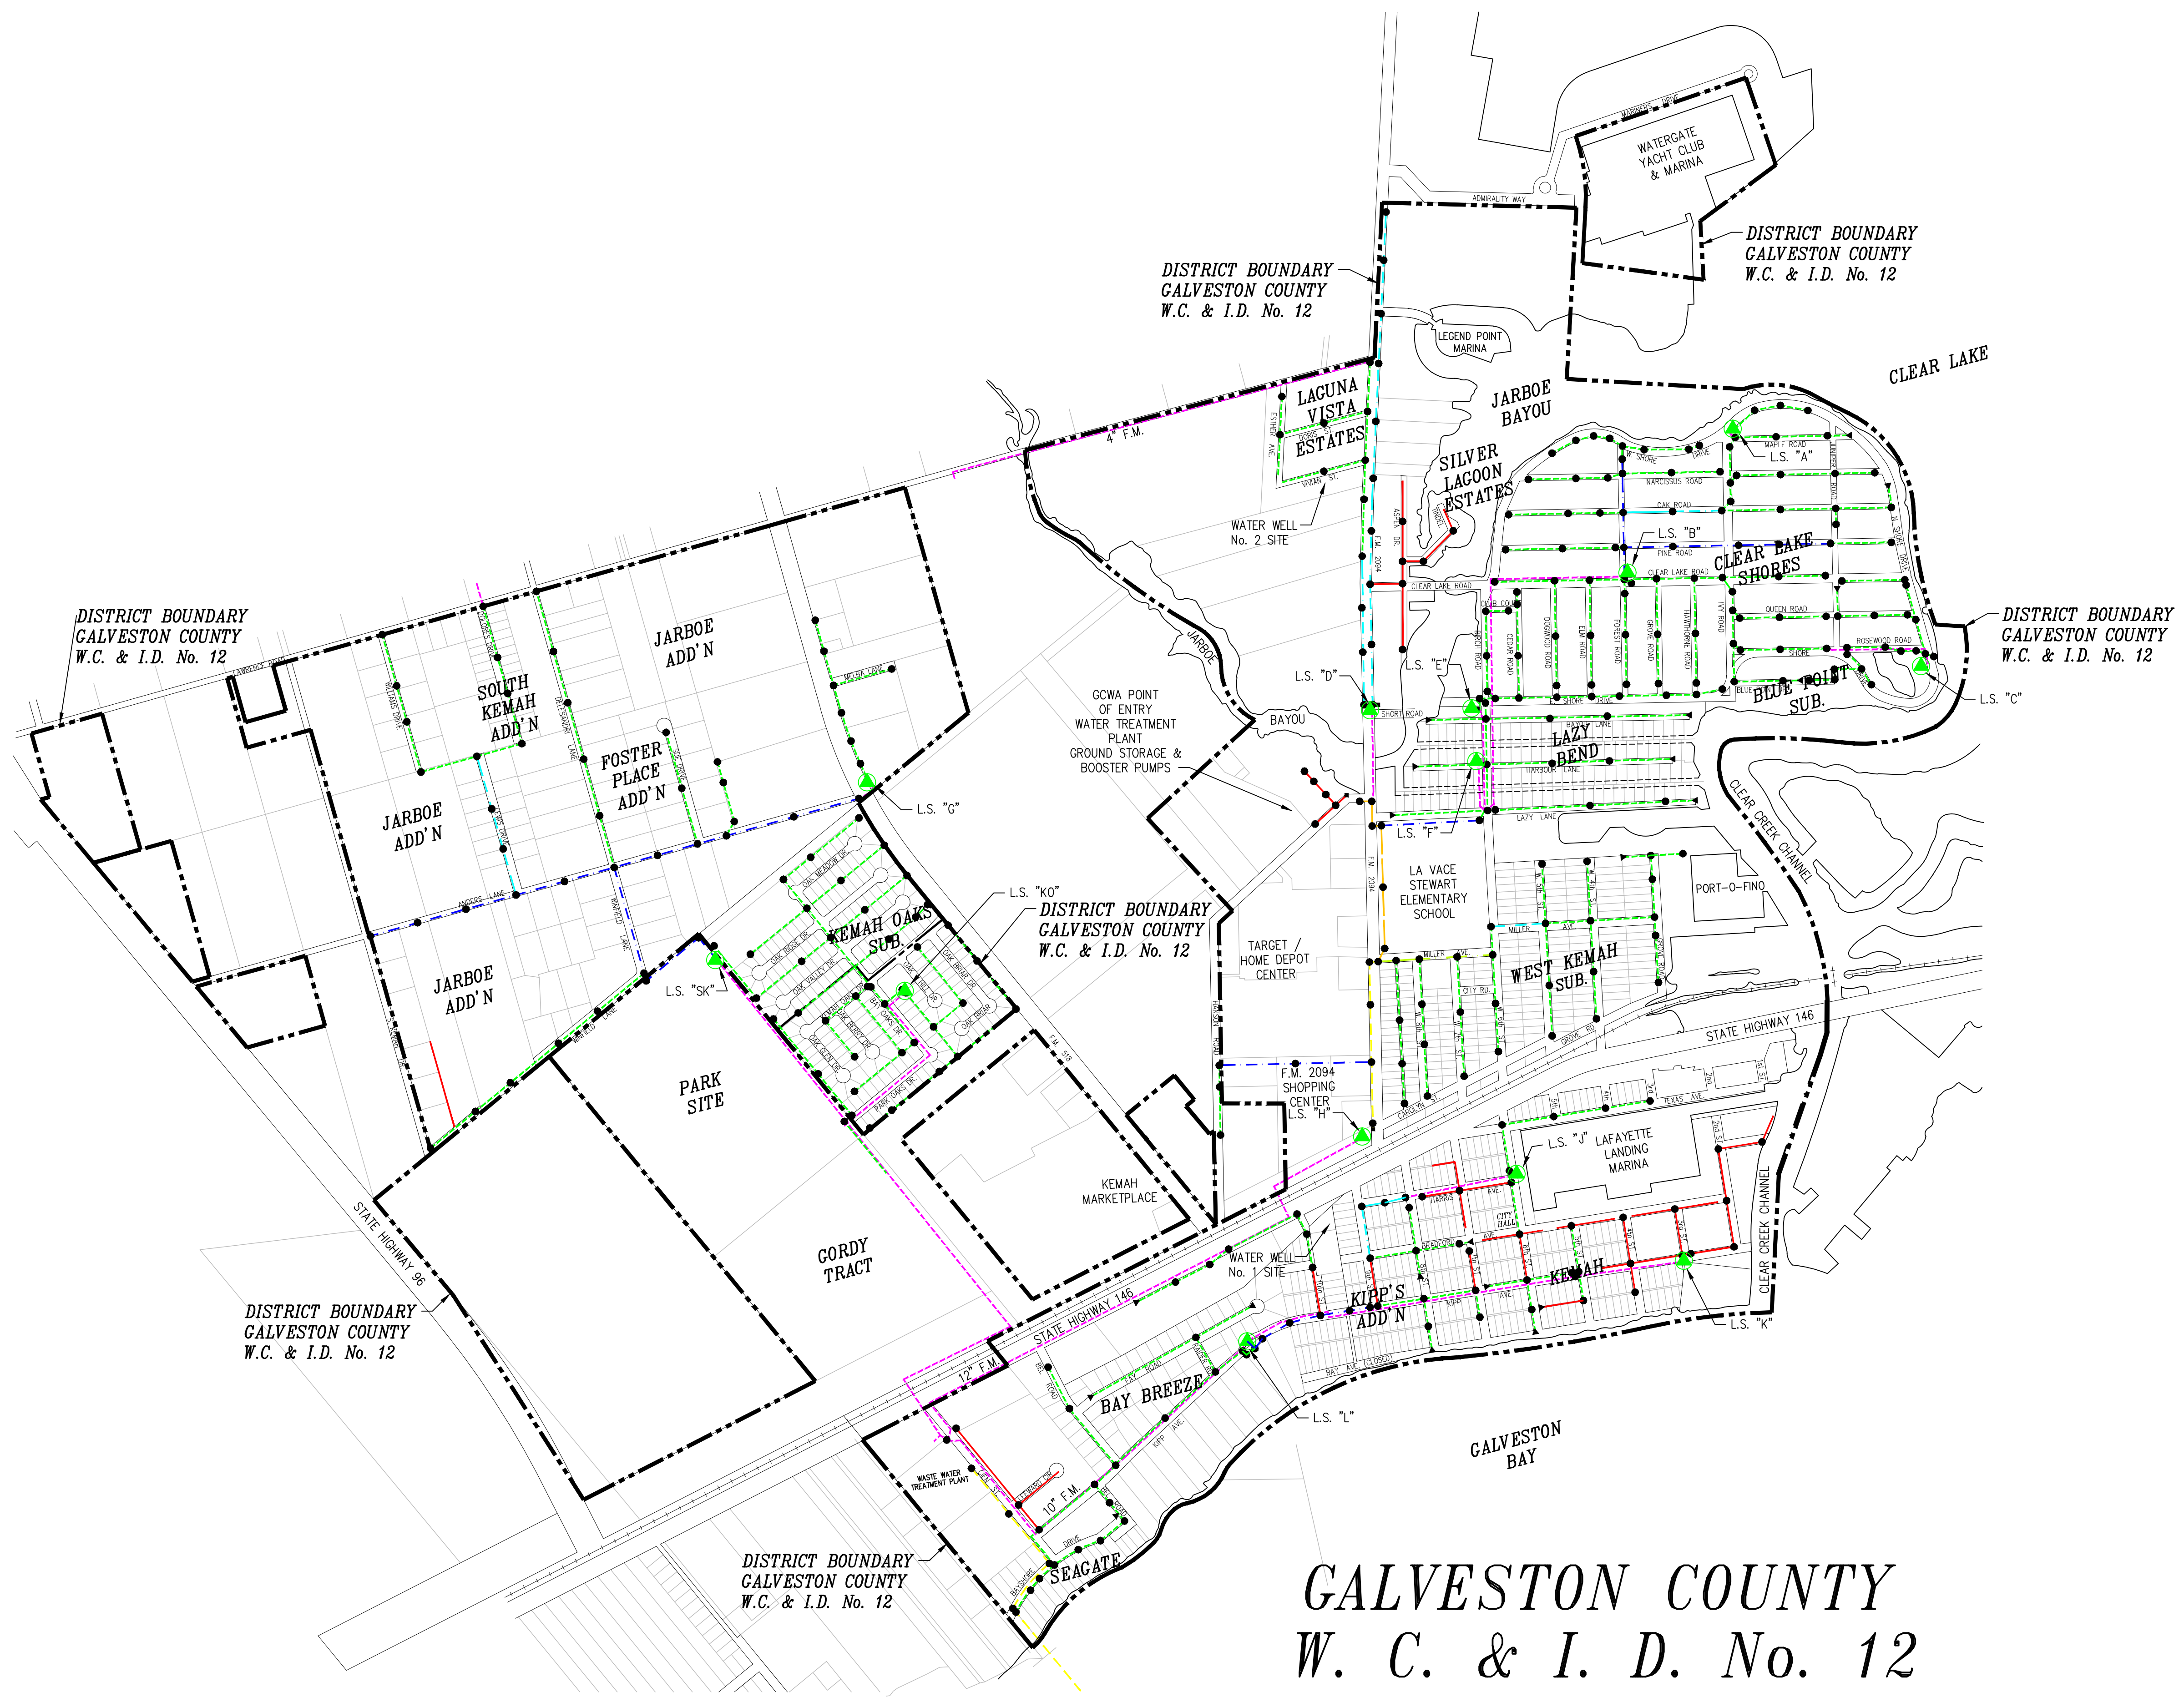

GALVESTON COUNTY W. C. & I. D. No. 12

GALVESTON COUNTY W. C. & I. D. No. 12	
SANITARY SEWER SYSTEM MAP	
LJA Engineering, Inc.	
11821 East Freeway Suite 360 Houston, Texas 77029	Phone 713.450.1300 Fax 713.450.1385 FRN - F-1386
SCALE: AS SHOWN	JOB No. E125-0000
EXHIBIT No. 125-002-SAN-SYS-MAP (11X17-1; 1200)(22X34-1; 600)	