

HARRIS COUNTY MUNICIPAL UTILITY DISTRICT NO. 102

WATER DISTRIBUTION SYSTEM

DECEMBER 2008 SCALE: 1"= 300'


PREPARED BY



616 FM 1960 W., SUITE 250 HOUSTON, TEXAS 77060 (281) 350-7027

LEGEND

- WATER DISTRIBUTION LINE
- FIRE HYDRANT AND GATE VALVE
- SECTION BOUNDARY

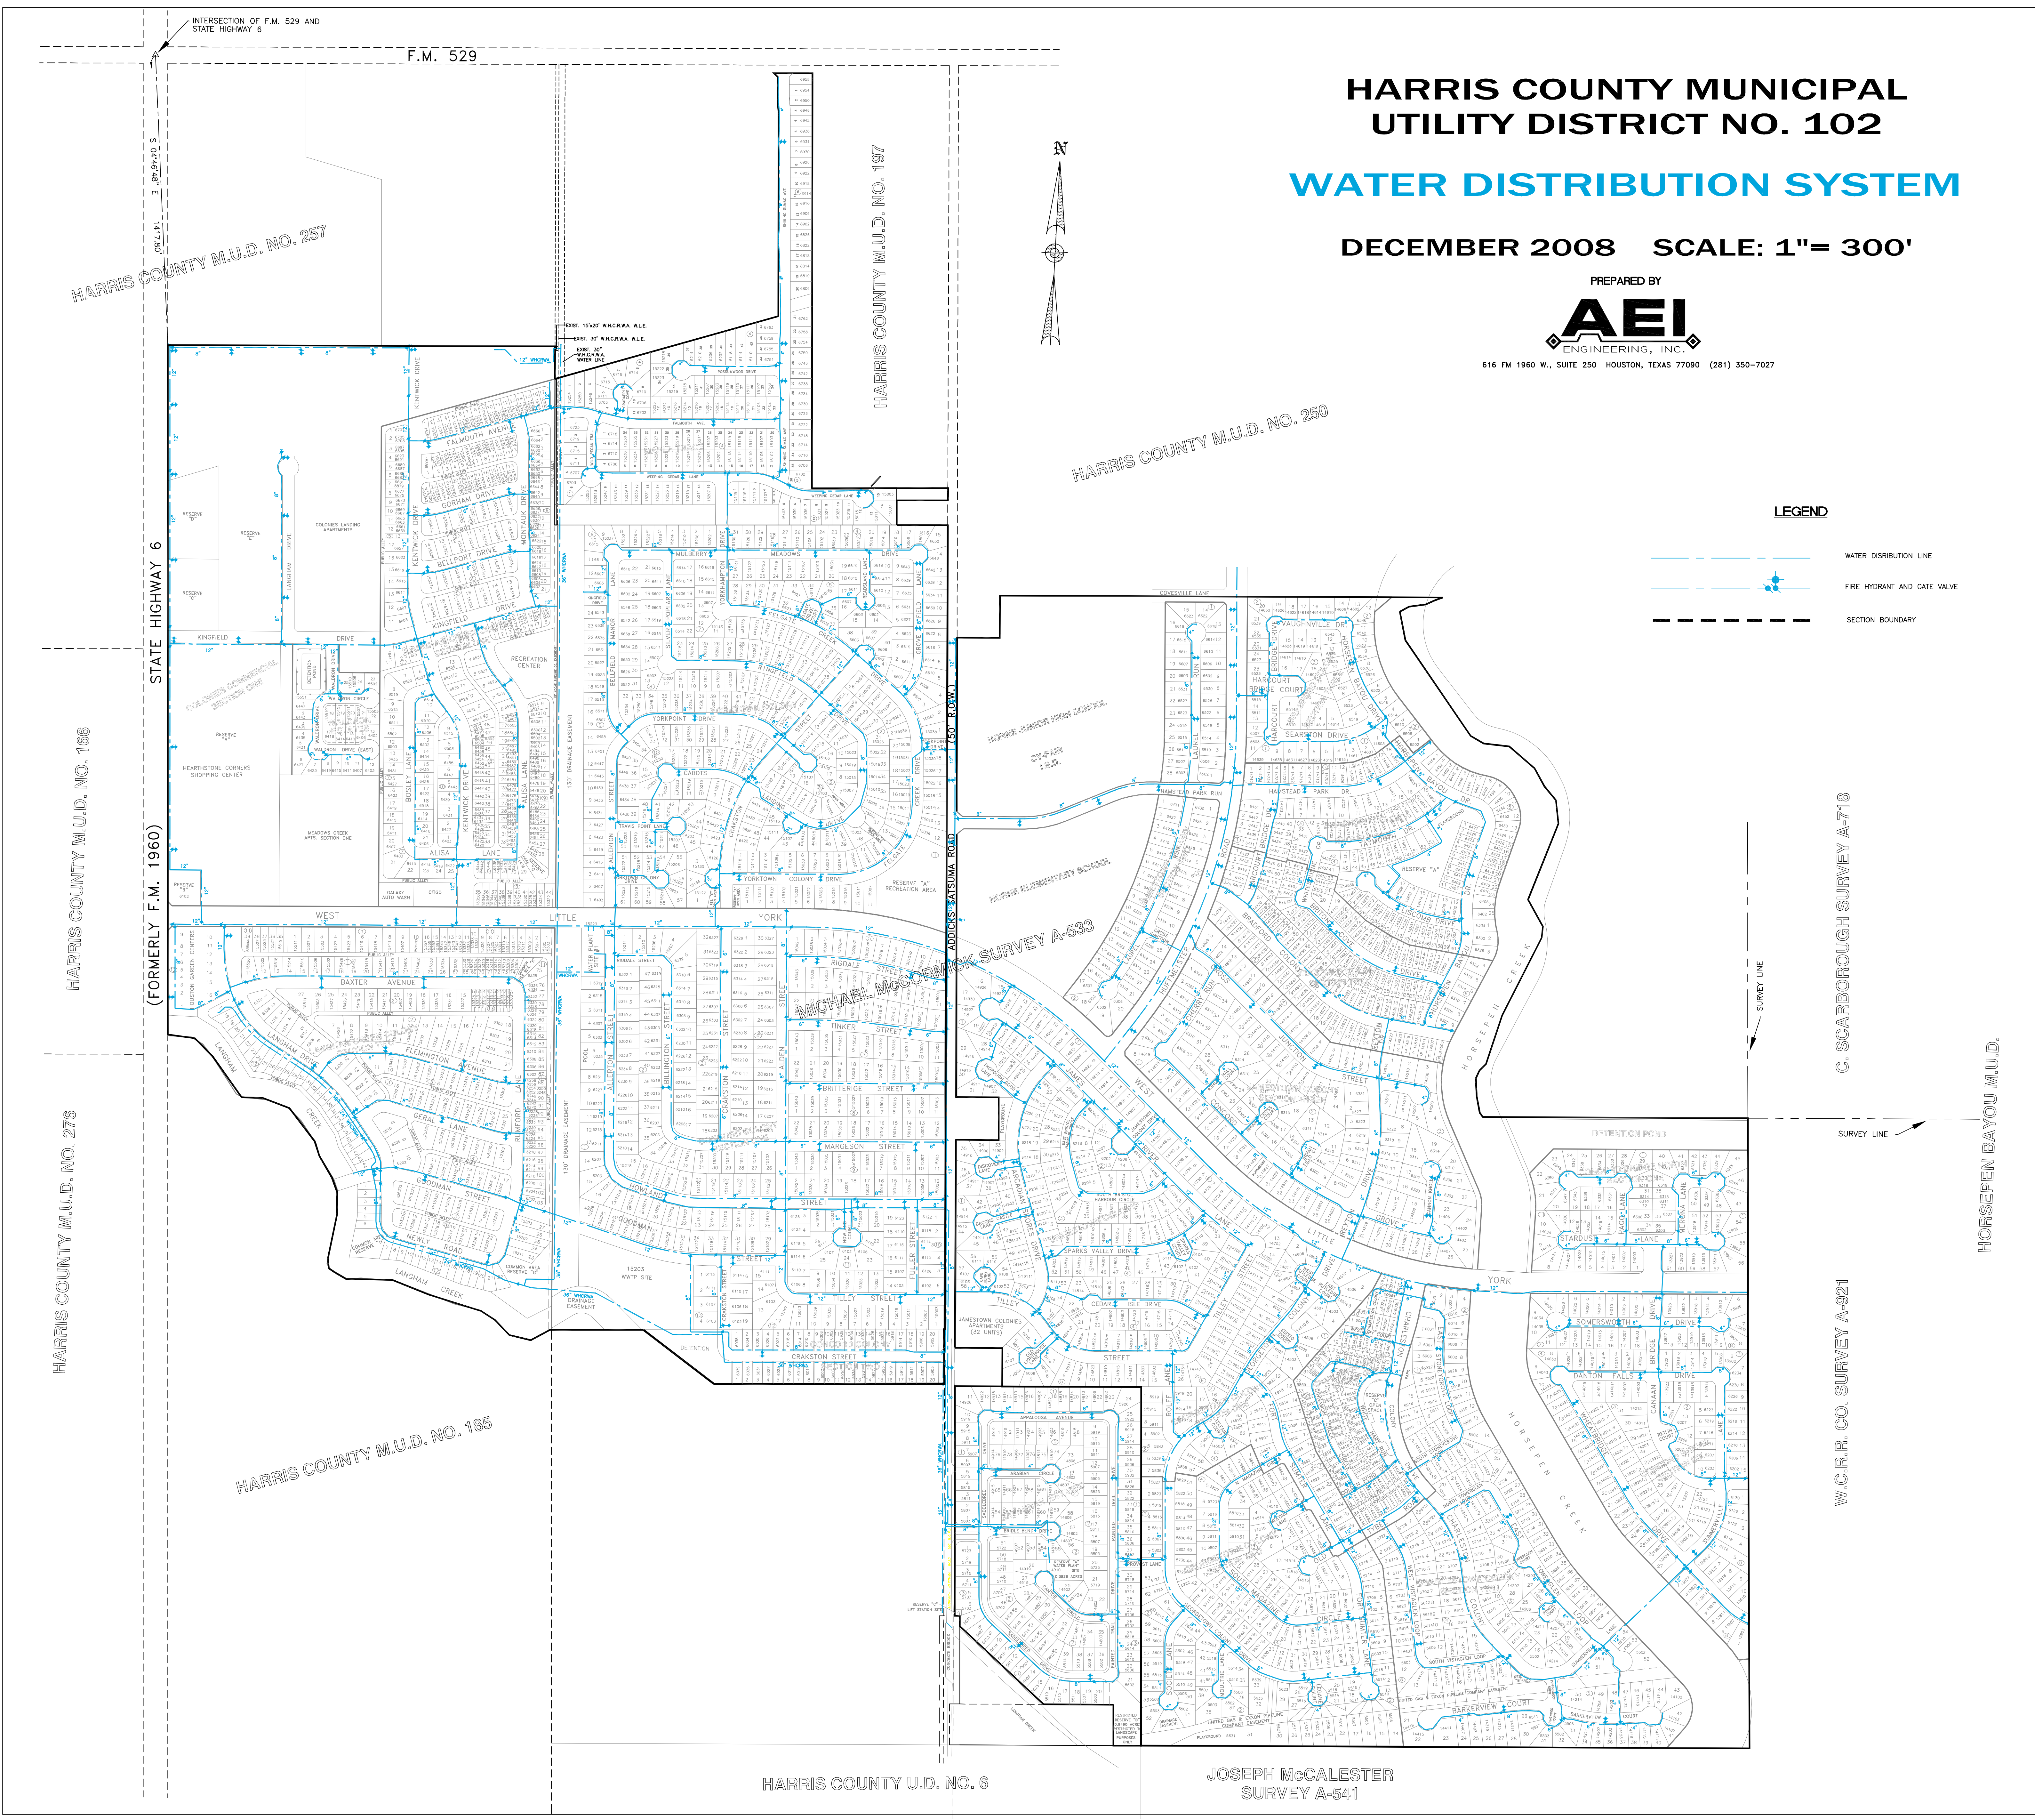

HARRIS COUNTY U.D. NO. 6

JOSEPH McCALESTER
SURVEY A-541

W.C.R.R. CO. SURVEY A-921

C. SCARBOROUGH SURVEY A-718

HORSEPEN BAYOU M.U.D.

HARRIS COUNTY M.U.D. NO. 257

HARRIS COUNTY M.U.D. NO. 197

HARRIS COUNTY M.U.D. NO. 250

HARRIS COUNTY M.U.D. NO. 185

HARRIS COUNTY M.U.D. NO. 166

HARRIS COUNTY M.U.D. NO. 276

(FORMERLY F.M. 1960)

STATE HIGHWAY 6

F.M. 529

INTERSECTION OF F.M. 529 AND
STATE HIGHWAY 6